



TWO BROTHERS CAMPUS

Warrenville, Illinois

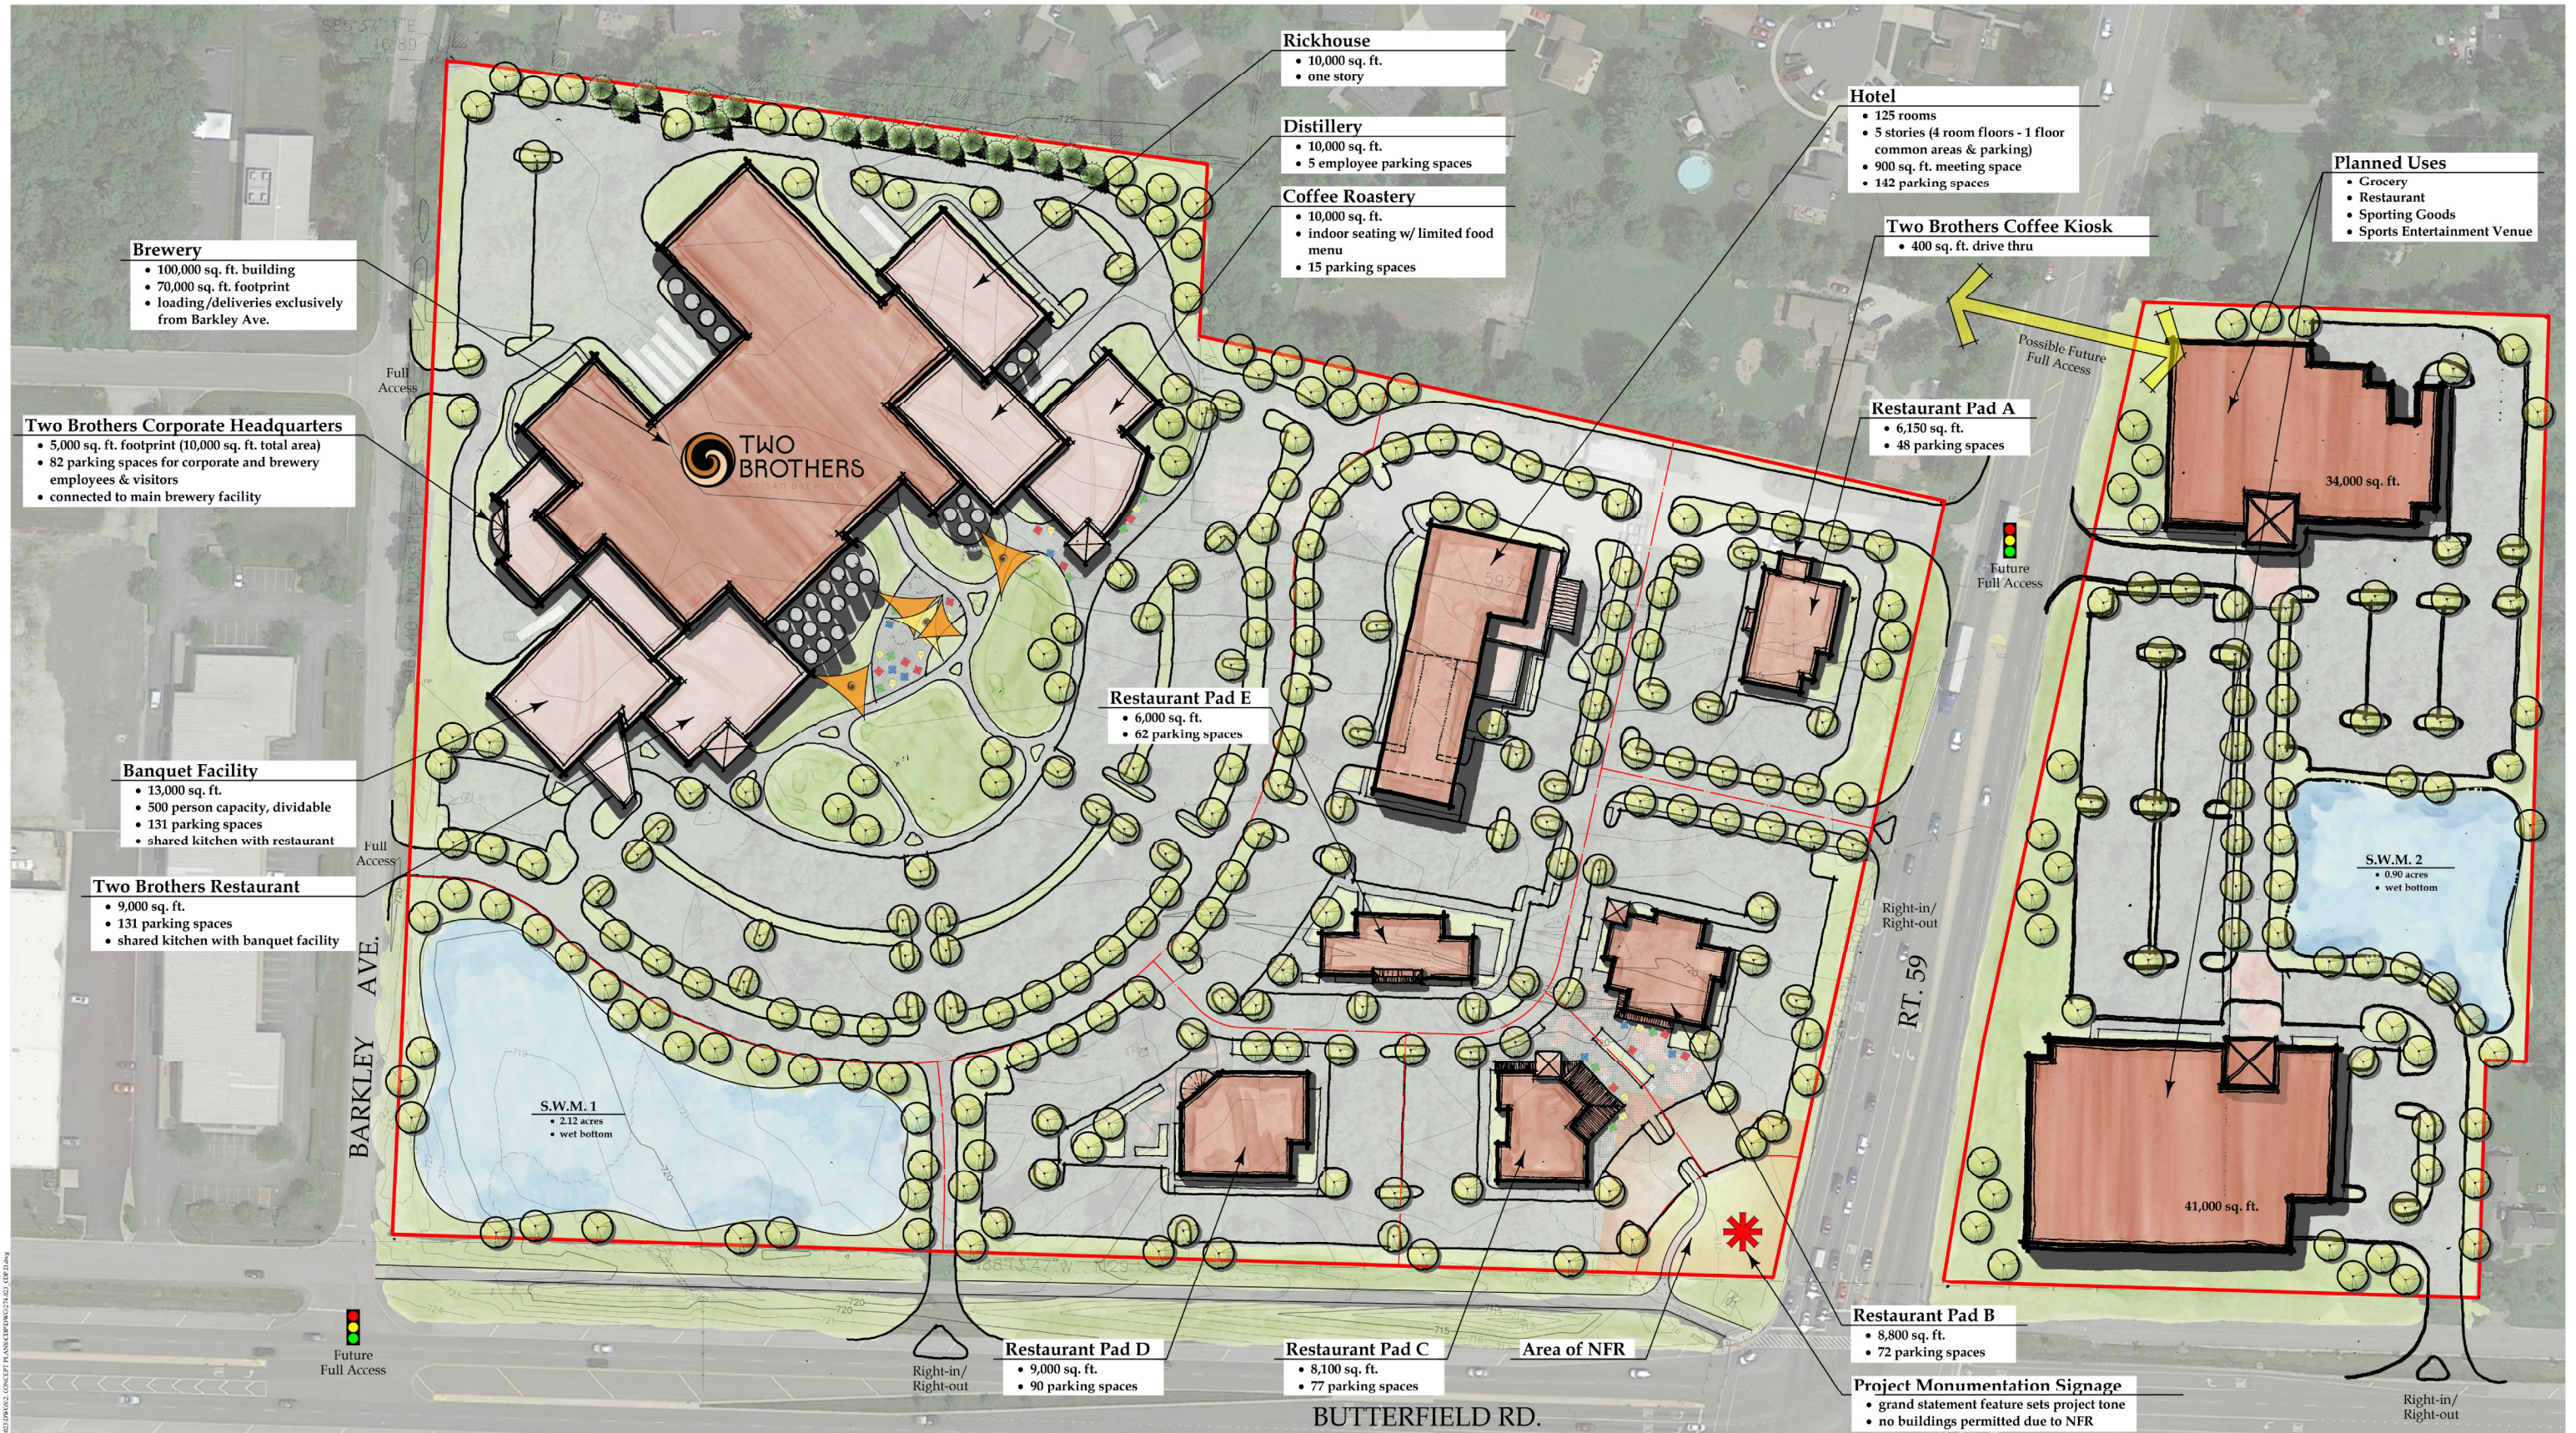

Date: June 26, 2018
Scale: 1" = 60'

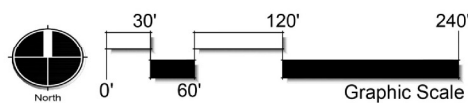

CONCEPTUAL DEVELOPMENT PLAN

D



26 S. Main Street
Oswego, IL 60543
p: 630 551-3355
f: 630 551-3639
choppedesign.net